


MD 97 (GEORGIA AVENUE) NBR

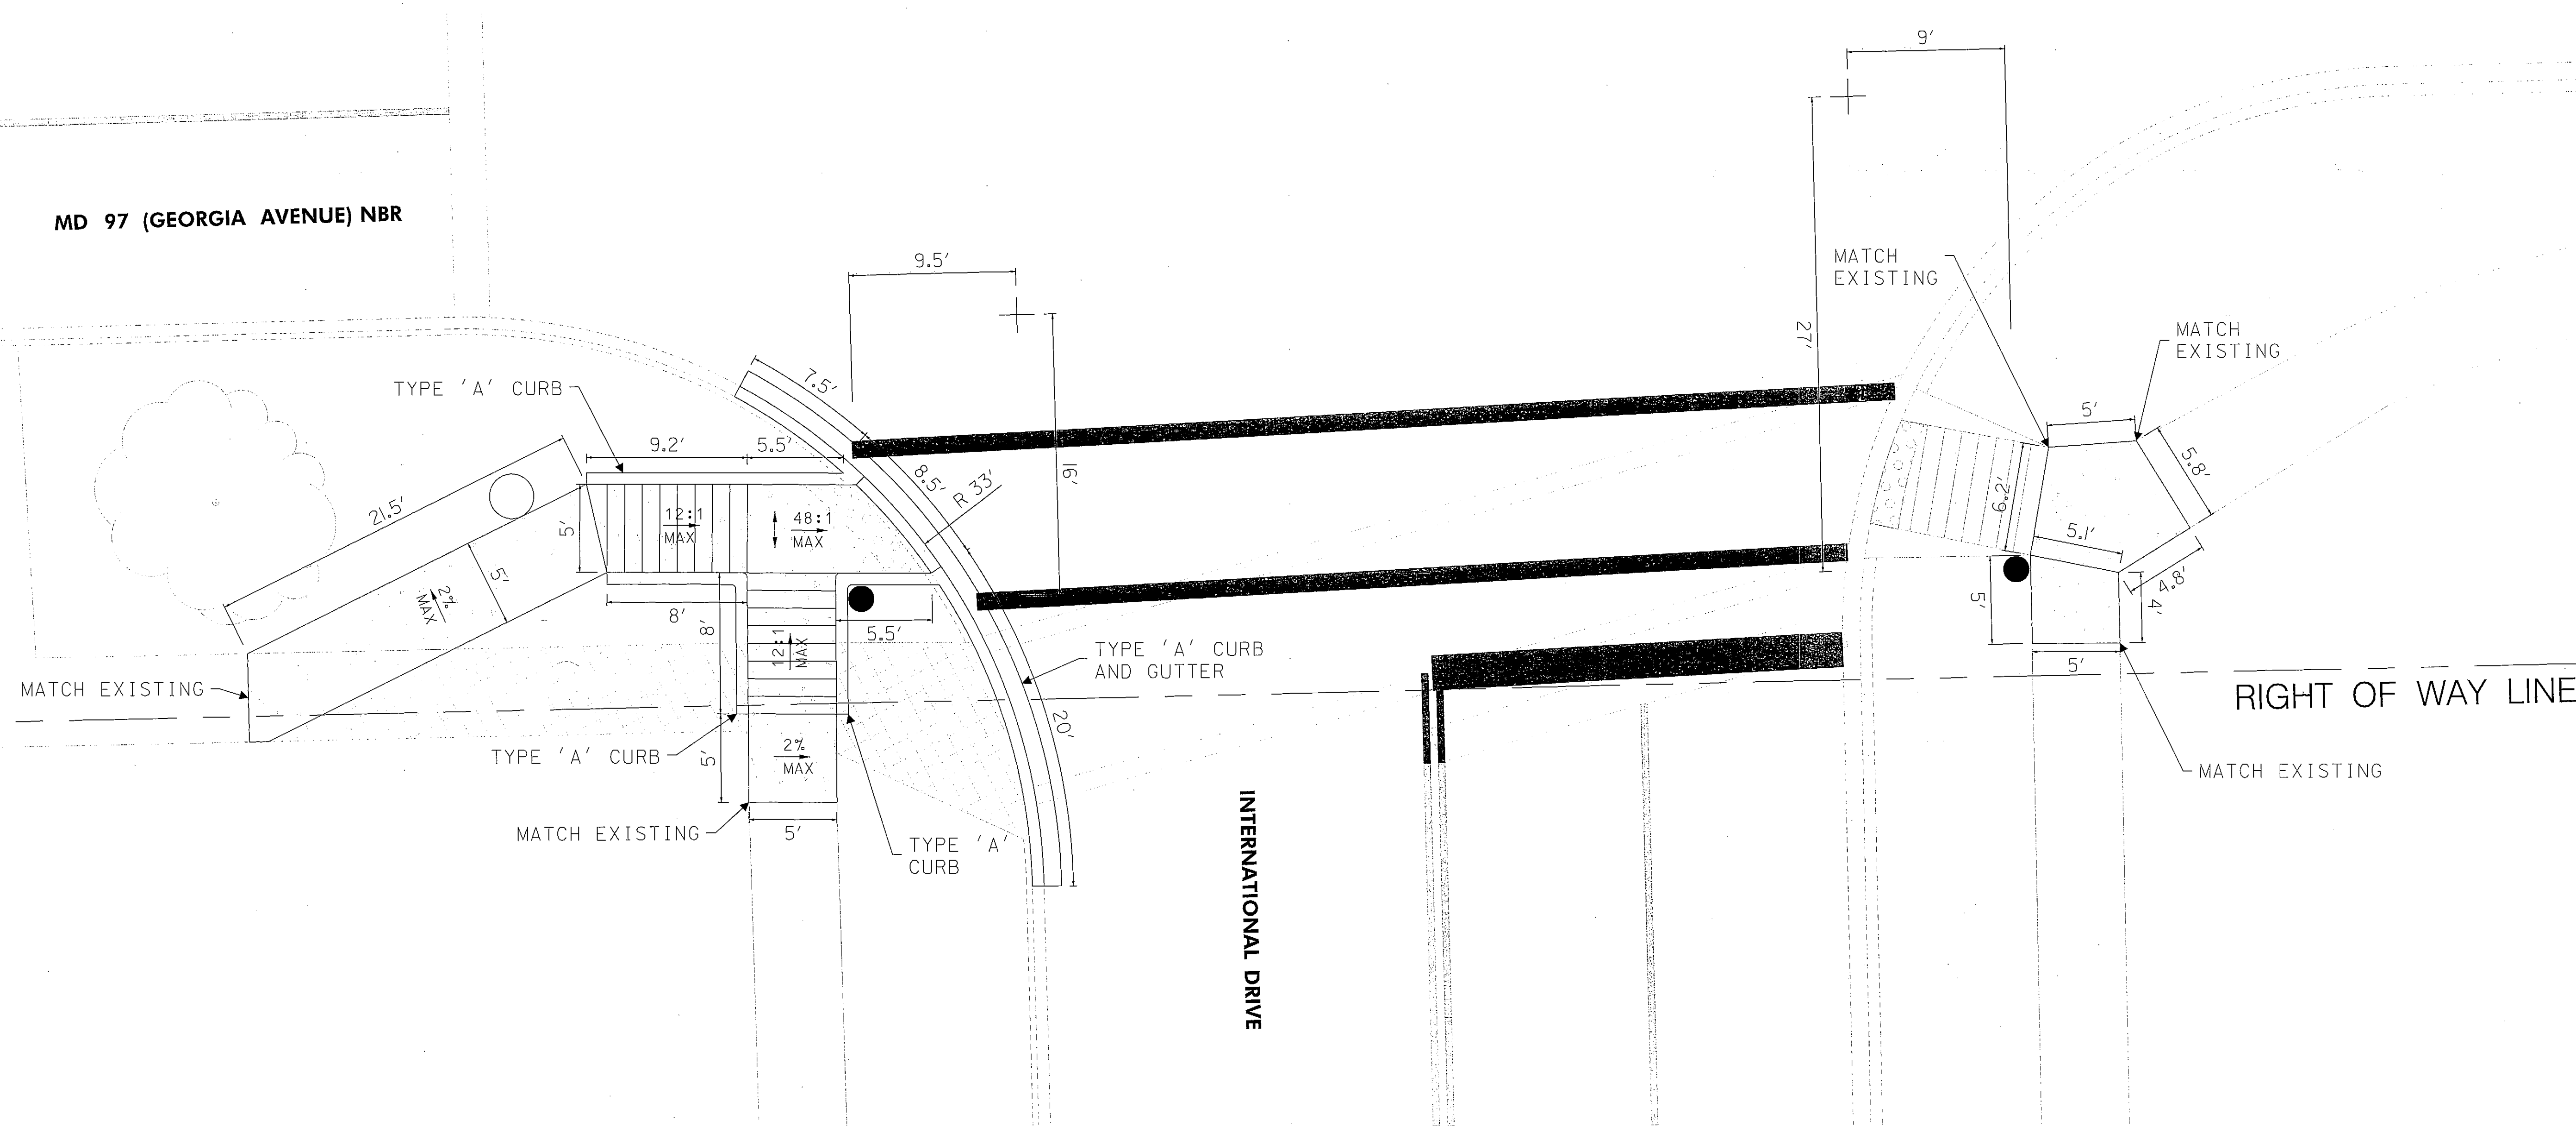

INTERNATIONAL DRIVE

RIGHT OF WAY LINE

McCormick Taylor
Engineers & Planners
Since 1946


509 South Exeter Street
4th Floor
Baltimore, Maryland 21202
(410) 662-7400

LEGEND

- PROPOSED CONCRETE SIDEWALK
- PROPOSED DETECTIBLE WARNING SURFACE
- SIDEWALK TO BE REMOVED

NOTES:

- IN AREAS OF CONCRETE SIDEWALK REMOVAL, PLACE 2 LAYERS OF 4 IN. TOPSOIL WITH TURFGRASS SOD ESTABLISHMENT.
- TIE PROPOSED TYPE 'A' CURB INTO EXISTING CURB.
- ALL TRANSITION SIDEWALK PANELS MUST BE CONSTRUCTED MINIMUM OR TO THE NEXT JOINT OR AS DIRECTED BY THE ENGINEER.

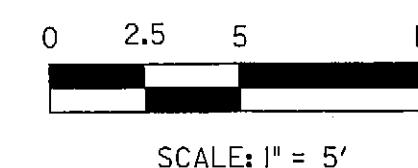

GEOMETRIC LEGEND	
---	EXISTING
---	PROPOSED
UTILITY LEGEND	
=====	STORM DRAIN
---	GAS MAIN
---	WATER MAIN
---	SEWER MAIN
---	ELECTRIC CABLES
---	AERIAL CABLES
---	TELEPHONE CABLES
---	FIBER-OPTIC

SHA STATE OF MARYLAND DEPARTMENT OF TRANSPORTATION STATE HIGHWAY ADMINISTRATION OFFICE OF TRAFFIC & SAFETY TRAFFIC ENGINEERING DESIGN DIVISION			
MD 97 (GEORGIA AVENUE) AT INTERNATIONAL DRIVE ROSSMOOR, MARYLAND			
GEOMETRIC DETAIL SHEET			
SCALE 1" = 5'	DATE MARCH 8, 2013	CONTRACT NO. XY1515165	
DESIGNED BY DPK	COUNTY MONTGOMERY		
DRAWN BY PNK	LOGMILE 15009709.42		
CHECKED BY RJM	T.I.M.S. NO. 1803		
F.A.P. NO.	T.O.D. NO.		
T.S. NO. 2147A-DE	SG-02 OF SG-03	SHEET NO. 2 OF 3	

PLOTTED: Friday, March 08, 2013 AT 03:02 PM
FILE: I:\2122 - tdd\13 (pb 118) - md 97 signals\design\engineering\plans\p02-D001-TS10578A.dgn